


SEQ#1 PENT HOUSE FRAMING PLAN

TOP OF STEEL ELEVATION: 29'-7" (U.N.O)

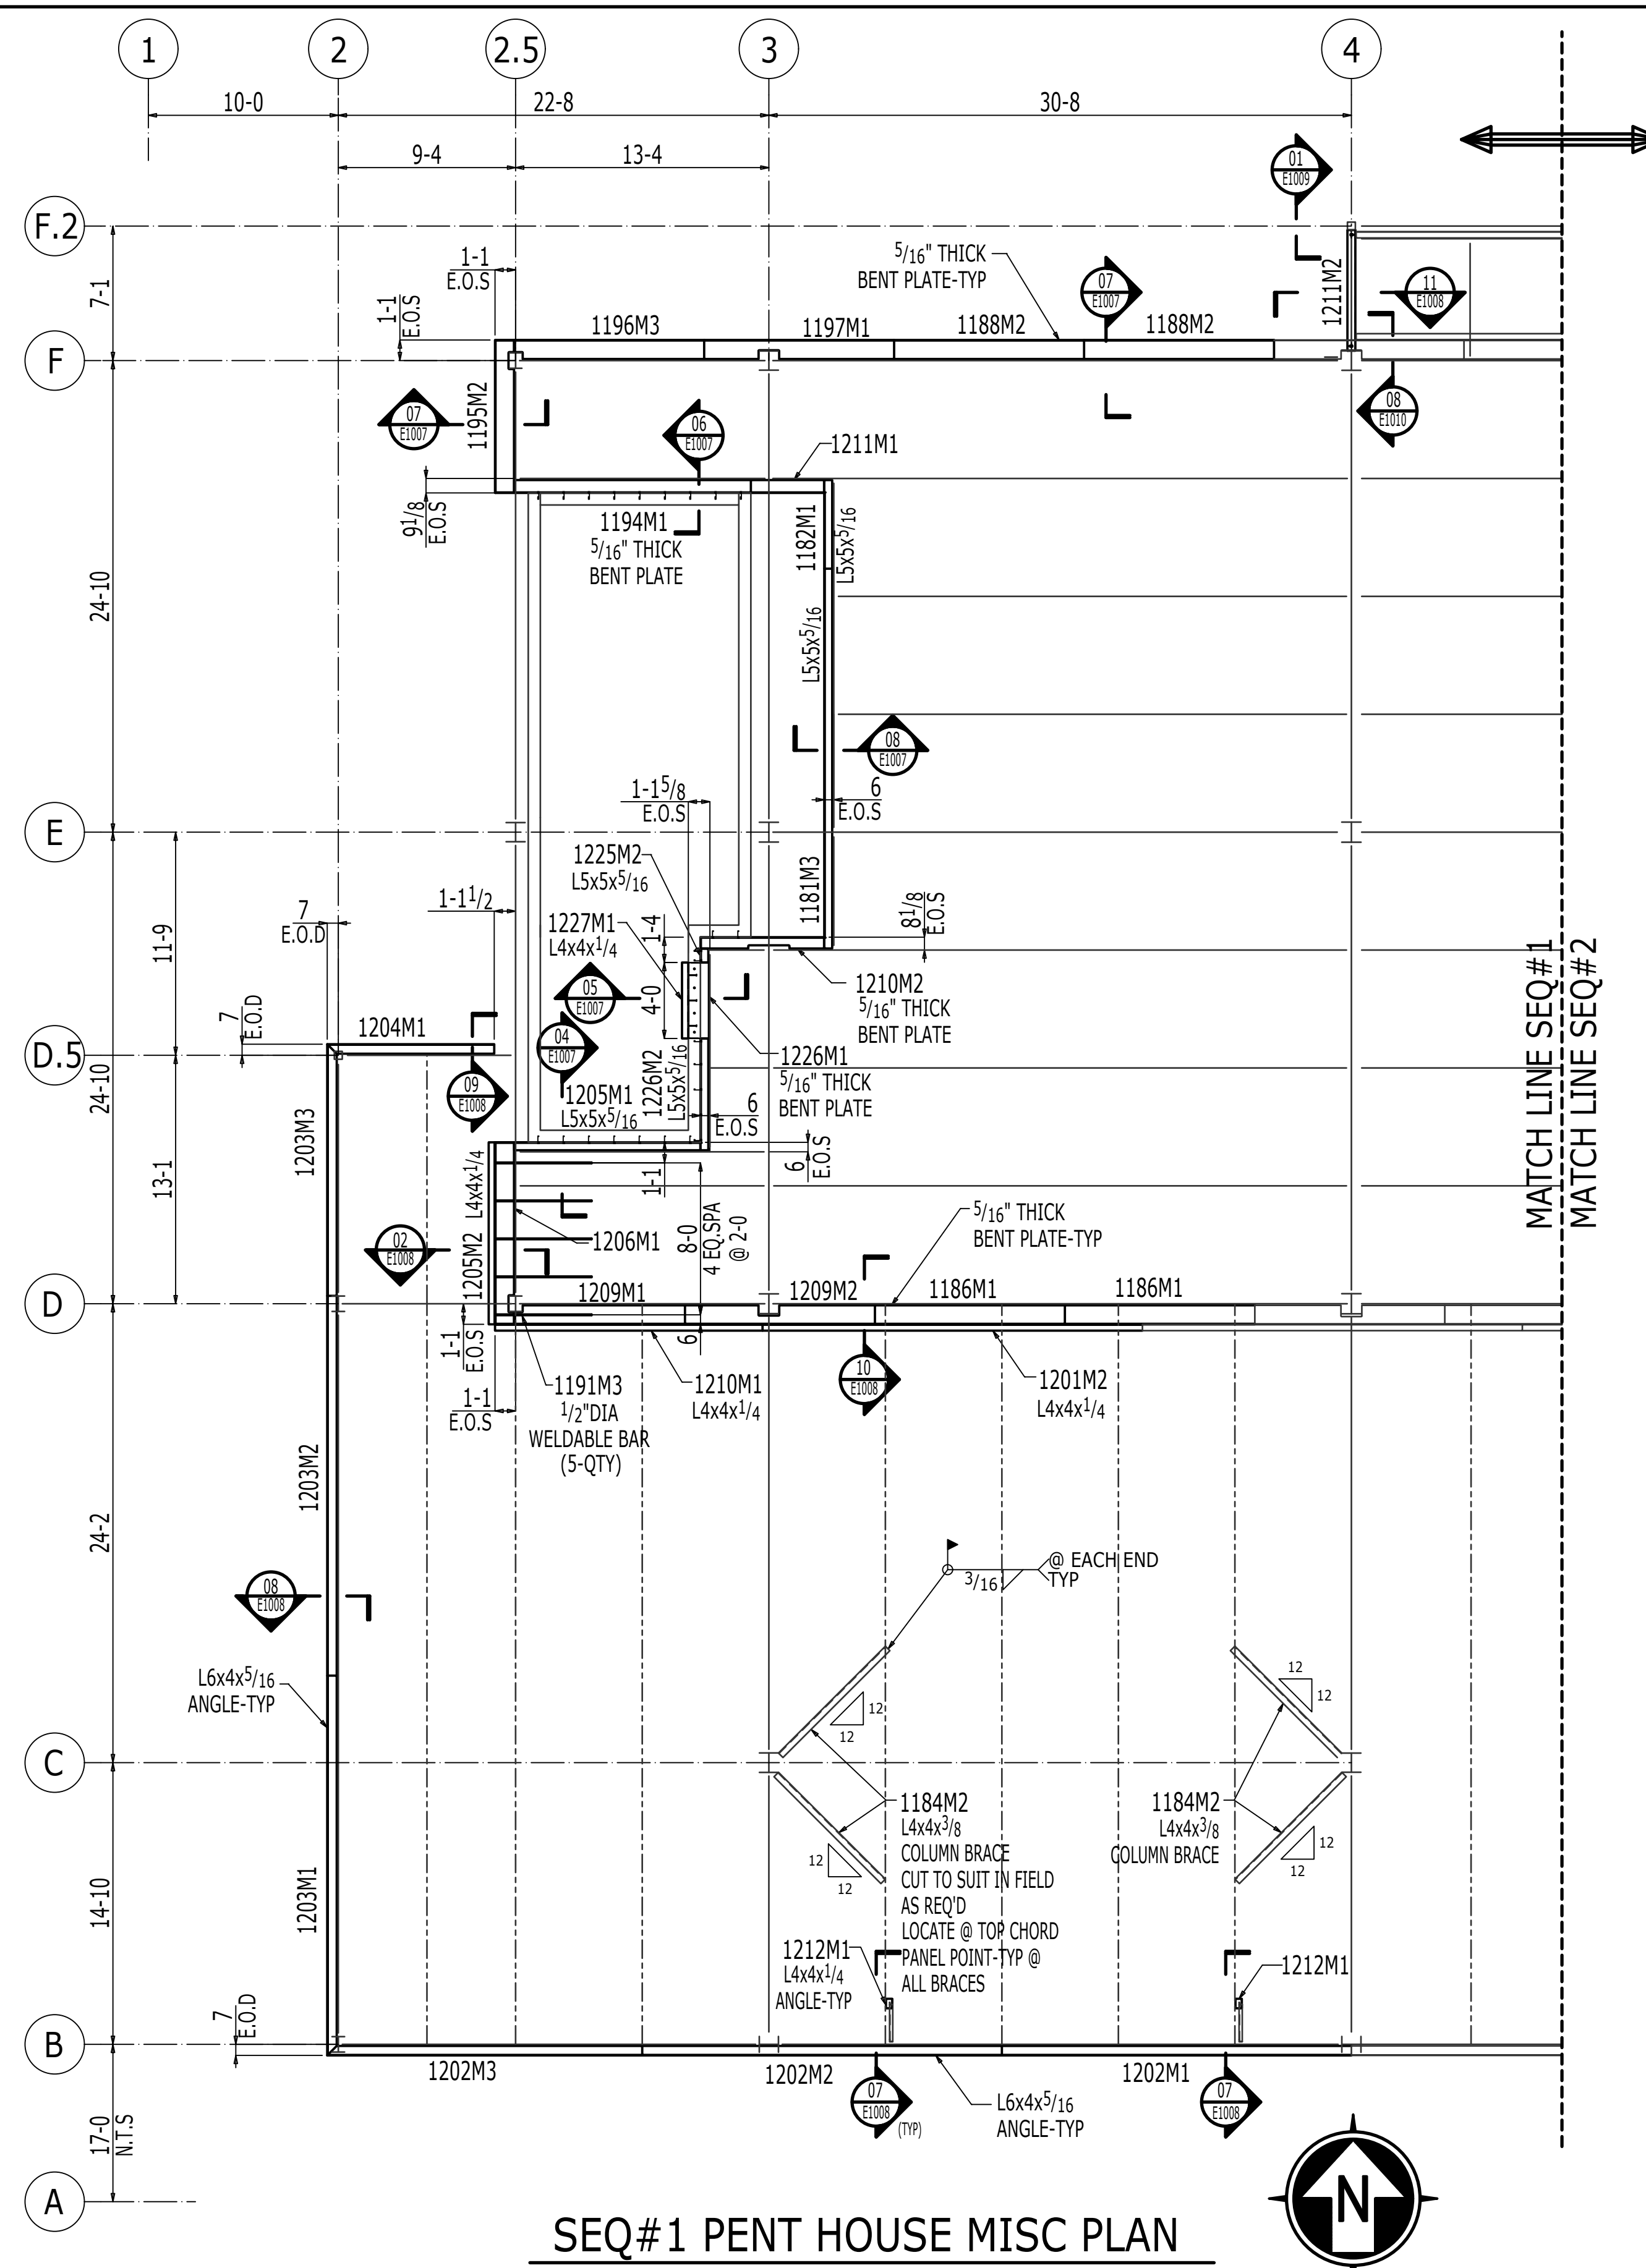

SEQ#1 PENT HOUSE MISC PLAN

(FOR FRAMING DETAIL REFER
SEQ#1 PENT HOUSE FRAMING PLAN)



RECTOR NOTE:

1. ALL FIELD BOLTS ARE 3/4" A325N-TC BOLTS(U.N.O).
2. ▶ - INDICATES MOMENT CONNECTION.
3. ◊ - INDICATES 1" BOLTS.
4. ◆ - INDICATES SC BOLTS.
5. (S) - INDICATES NUMBER OF 3/4" HEADED STUDS REF.1/E1011 FOR MORE INFORMATION.
6. ● - INDICATES BOLTED JOIST CONNECTION.
7. N.T.S - NOT TO SCALE.
8. FOR TYPICAL AND SECTION DETAIL REF.SHEET E1007 THRU E1010

ISSUE/REVISIONS			
REV	BY	DATE	DESCRIPTION

FIELD CONNECTION NOTES: BOLTS: 3/4" DIA A325N-TC BOLTS UNO WELDING: AWS E70XX		STRUCTURE: LOCATION: ARCHITECT: ENGINEER: CUSTOMER:	
DRAFTER:	SHOP ORDER	SHEET NO.	REV
REF:	CHECKER:		