


**SEQ#1 HIGH ROOF FRAMING PLAN**



**DETAIL-2**  
(SEQ#1 SHAFT ROOF FRAMING PLAN)

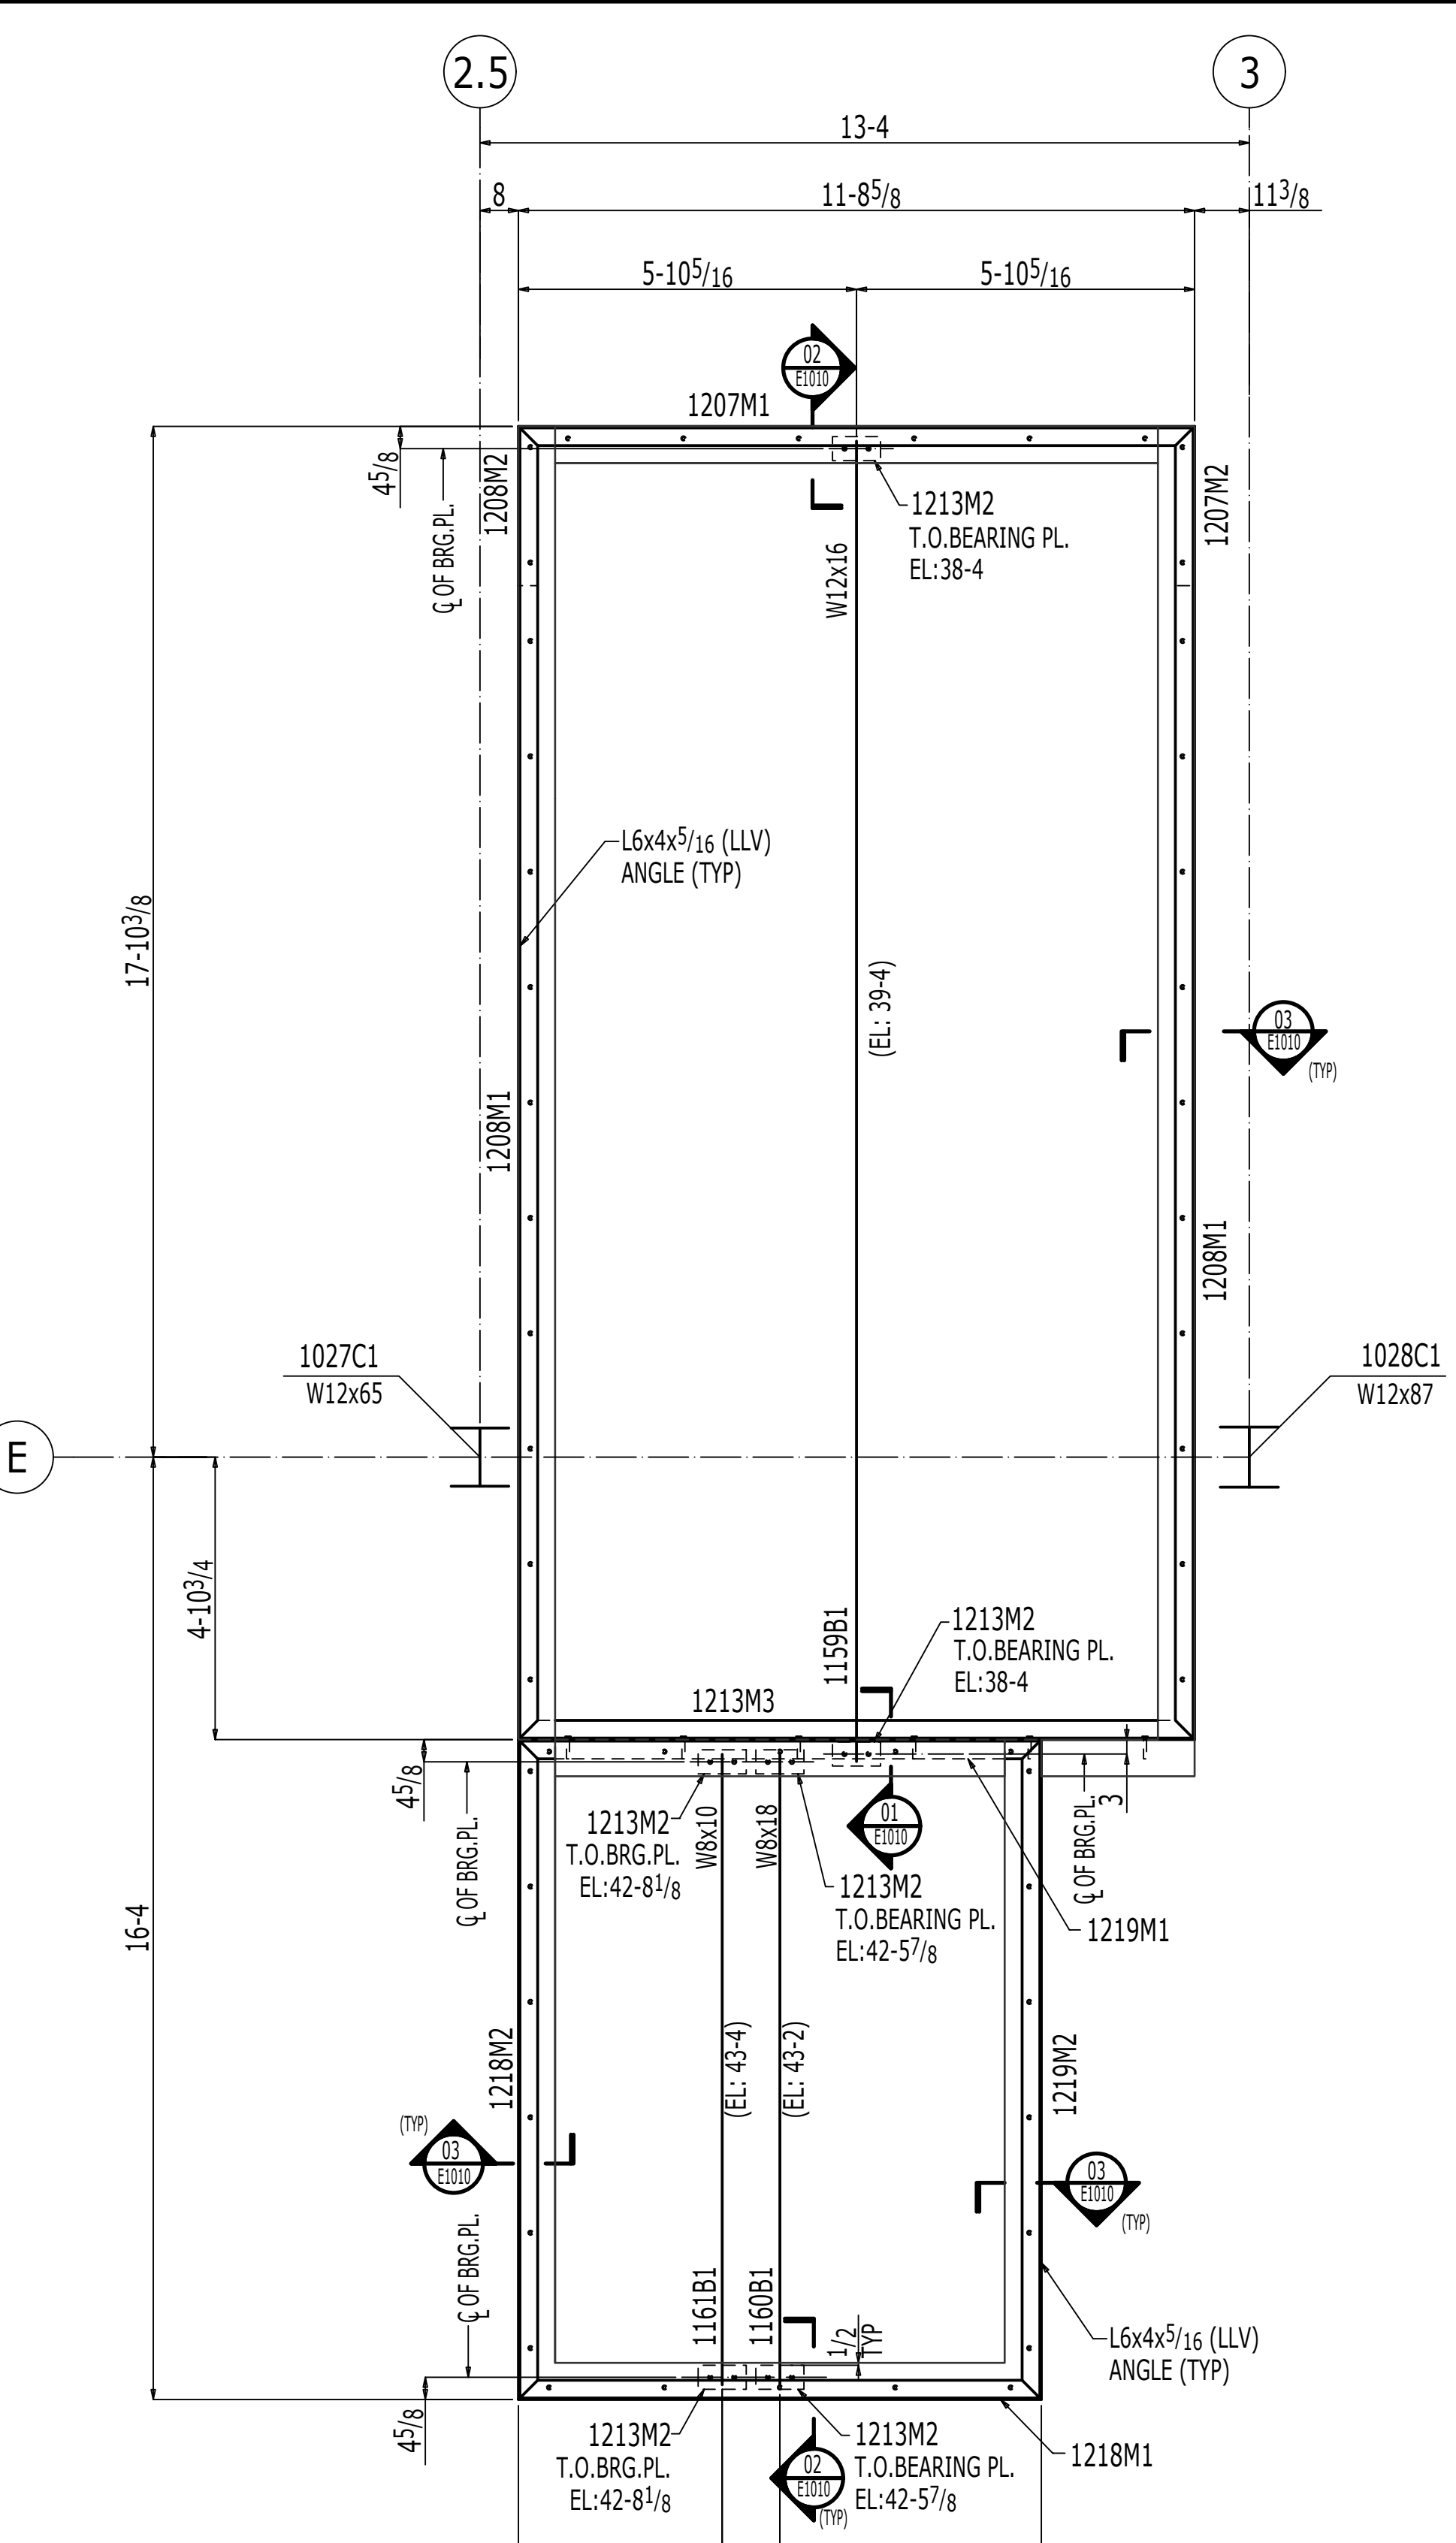

**RECTOR NOTE:**

1. ALL FIELD BOLTS ARE 3/4"Ø A325N-TC BOLTS(U.N.O).
2. ► - INDICATES MOMENT CONNECTION.
3. ◊ - INDICATES 1"Ø BOLTS.
4. ◆ - INDICATES SC BOLTS.
5. (S) - INDICATES NUMBER OF 3/4"Ø HEADED STUDS REF.1/E1011 FOR MORE INFORMATION.
6. ● - INDICATES BOLTED JOIST CONNECTION.
7. N.T.S - NOT TO SCALE.
8. FOR TYPICAL AND SECTION DETAIL REF.SHEET E1007 THRU E1010

PLOT DATE & TIME  
Aug 21 2019 16:53:06

ISSUE/REVISIONS			
REV	BY	DATE	DESCRIPTION

FIELD CONNECTION NOTES: BOLTS: 3/4" DIA A325N-TC BOLTS UNO WELDING: AWS E70XX		STRUCTURE:	
		LOCATION:	
		ARCHITECT:	
		ENGINEER:	
		CUSTOMER:	
DRAFTER:	SHOP ORDER	SHEET NO.	REV
REF:	CHECKER:		