


### BILL OF MATERIAL

SEQUENCE	QTY	DESCRIPTION	LENGTH	MARK	GRADE	REMARKS	ADVANCE
QTY							MILL #
1	ONE BEAM			4065B1			
	1	W24x55	30 3 <sup>9</sup> / <sub>16</sub>	4065B1	A992	S2E	
	2	PL1x9	2 6 <sup>1</sup> / <sub>2</sub>	p659	A572-50		
	4	FL3 <sup>8</sup> / <sub>8</sub> x4	0 8 <sup>1</sup> / <sub>2</sub>	fb1389	A572-50		
		FIELD BOLTS					
	10	1 Dia A325SC	0 3 <sup>1</sup> / <sub>4</sub>			+1HD WASH	
	10	1 Dia A325SC	0 3			+1HD WASH	

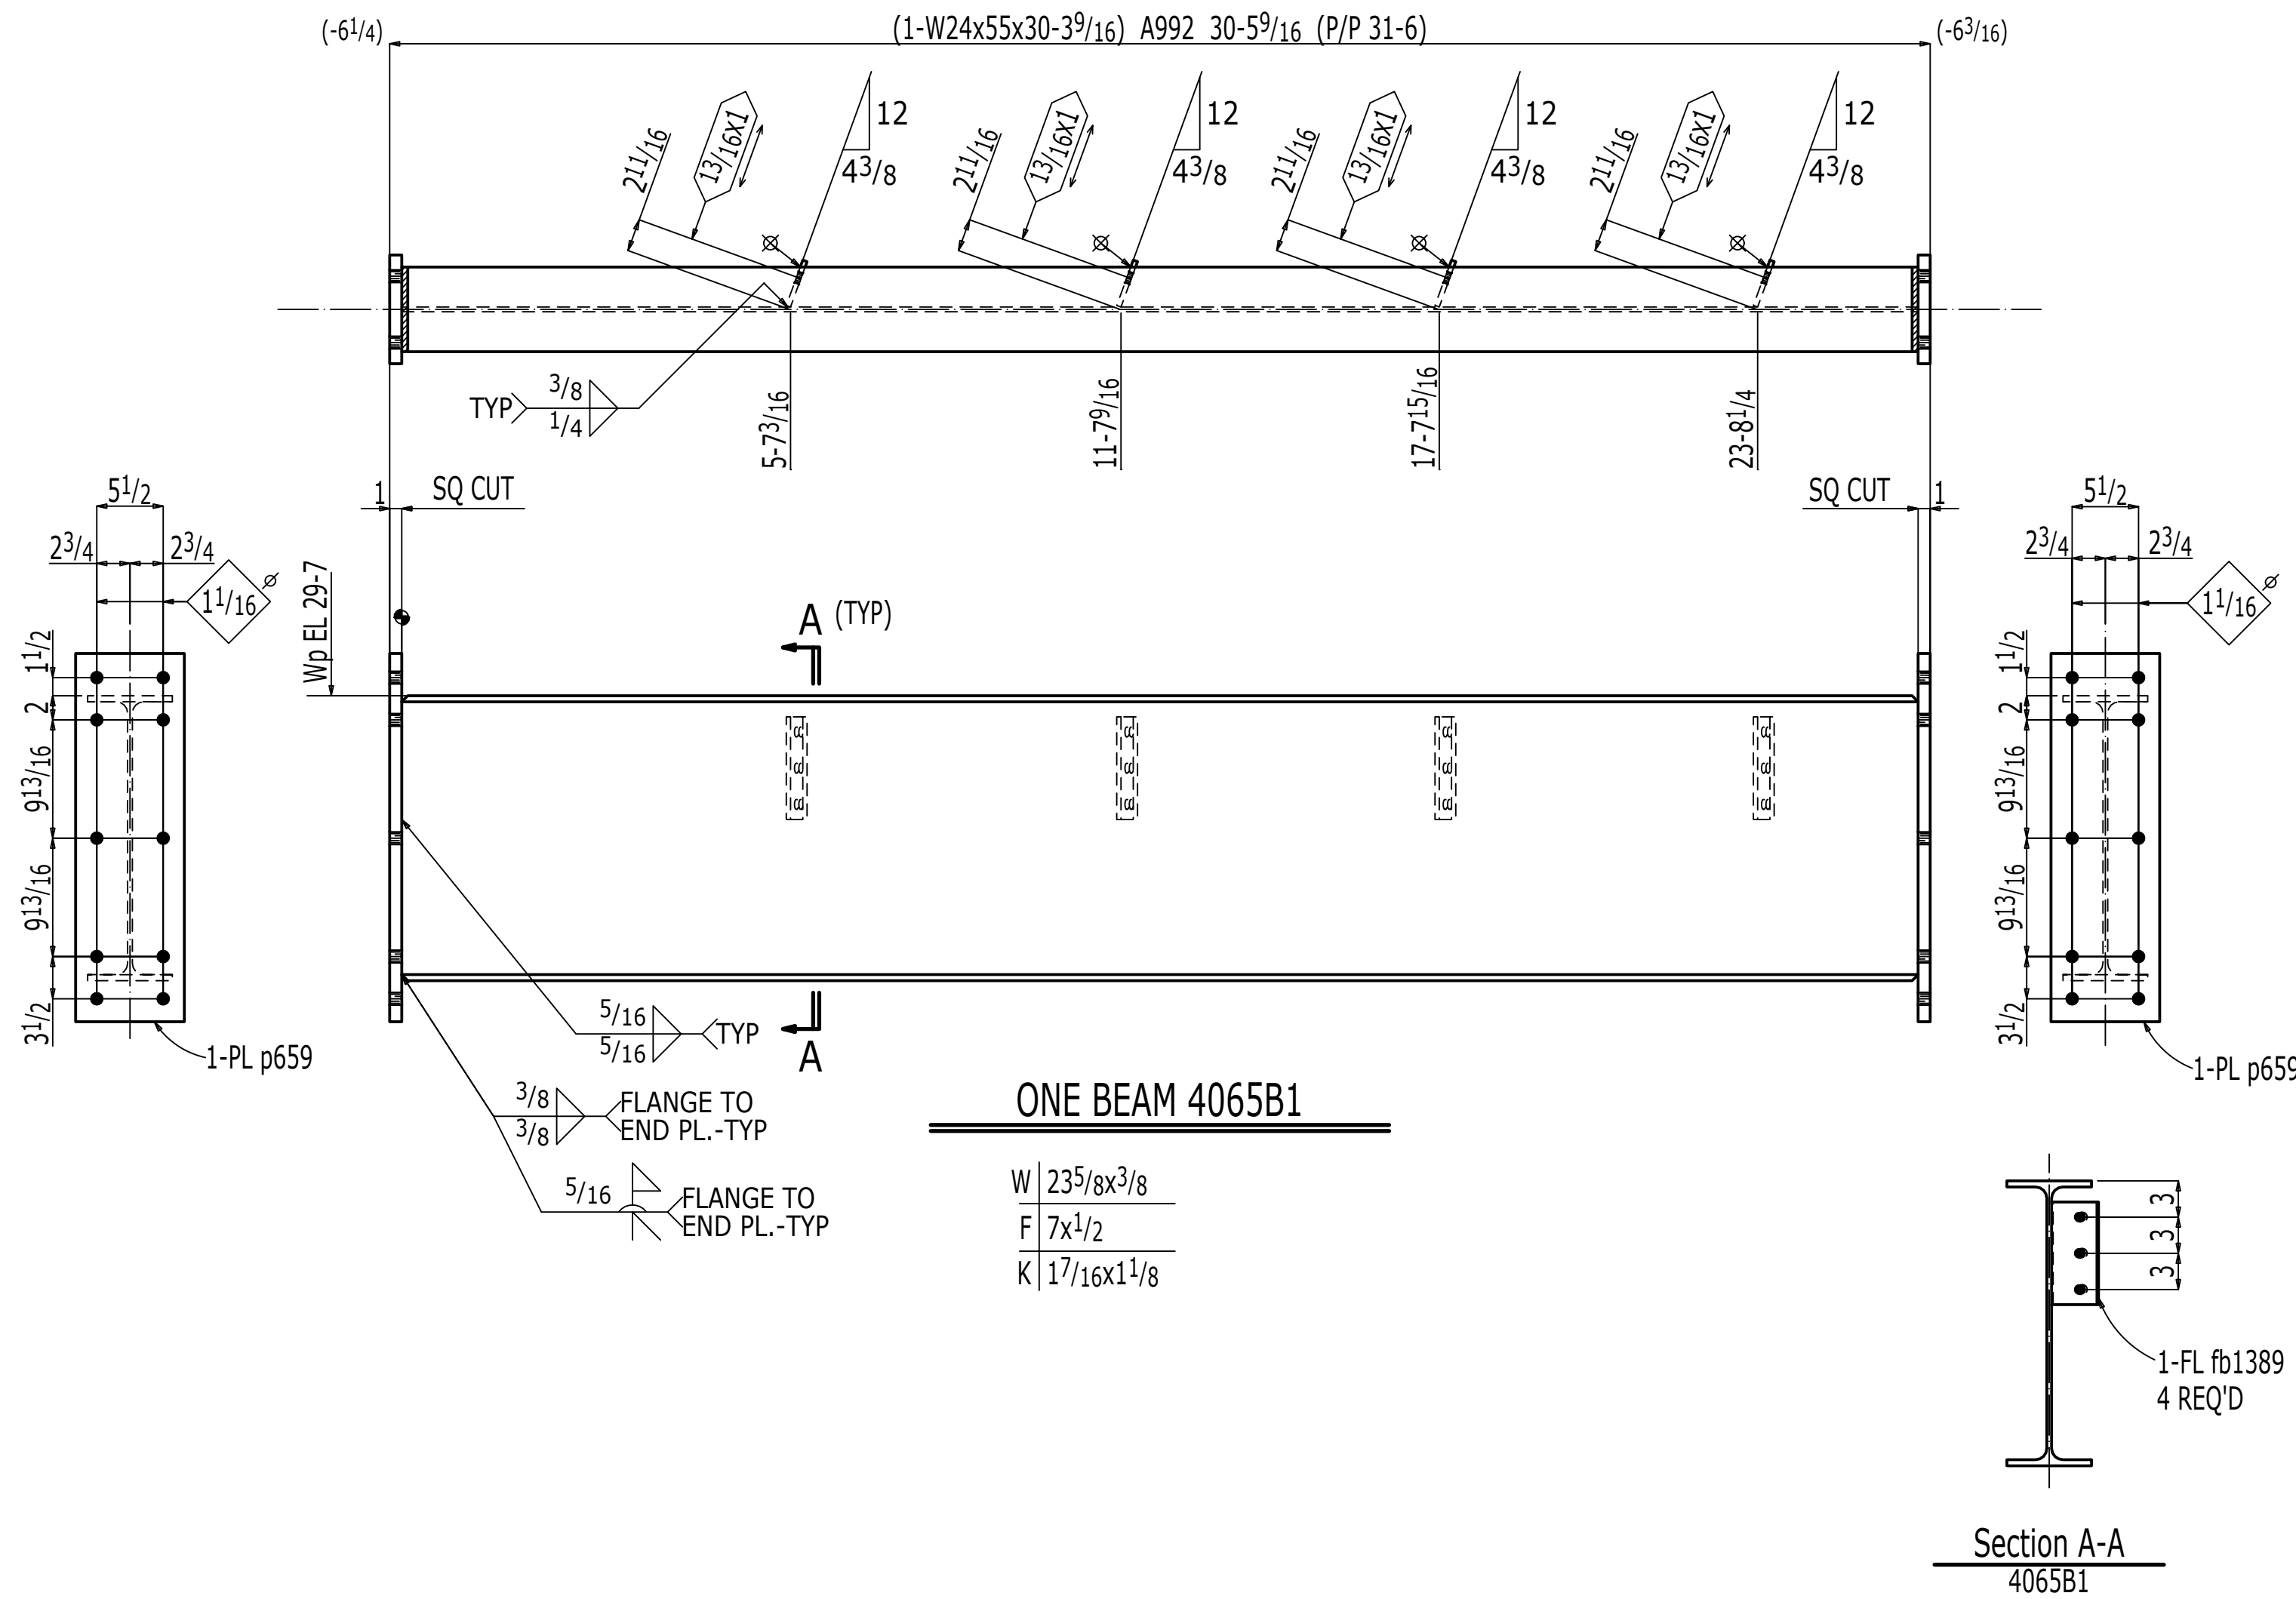

ISSUE/REVISIONS	REV	BY	DATE	DESCRIPTION

MATERIALS:	STRUCTURE:		
	LOCATION:		
	ARCHITECT:		
	ENGINEER:		
PAIN:	CUSTOMER:		
D.F.T.:	DRAFTER:	SHOP ORDER	SHEET NO. REV
CLEANING:	CHECKER:		
REF:	HOLES:		