


BILL OF MATERIAL

SEQUENCE	QTY	DESCRIPTION	LENGTH	MARK	GRADE	REMARKS	ADVANCE
QTY							MILL #
1	ONE COLUMN			1002C1		UNIVERSAL PRIMER	
	1	W12x53	32 3/4	1002C1	A992	S2E	
	1	PL 3/4x16 1/2	1 8	bp110	A572-50		
	1	PL 1/2x10	1 0 1/8	cp5	A572-50		
	10	FL 1/2x4	0 10 7/8	fb367	A572-50		
	1	PL 3/8x8 5/16	0 8 1/2	p1284	A572-50		
	1	PL 3/8x8 5/16	1 2 7/8	p1281	A572-50		

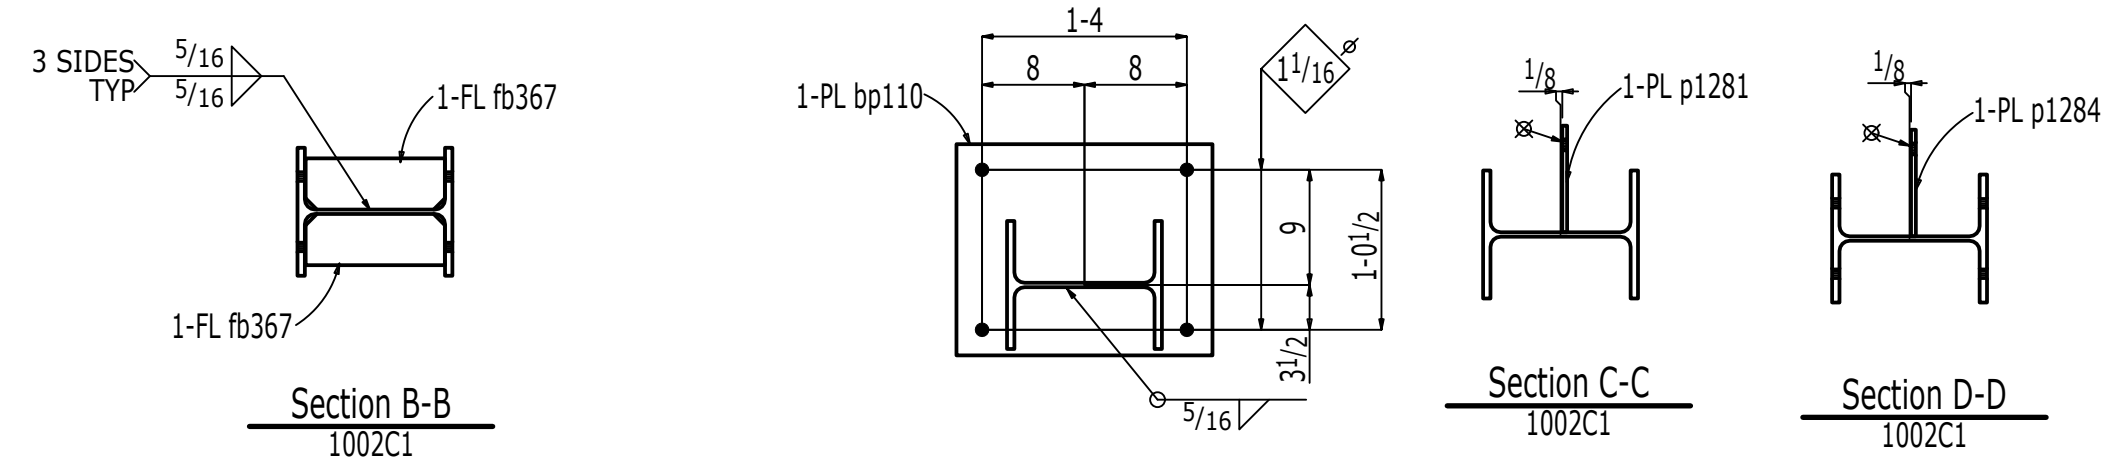

ONE COLUMN 1002C1

W | 12 1/8x3 3/8
 F | 10x9 1/16
 K | 13 3/8x1

AT GRID:
 B & 4

ISSUE/REVISIONS			
REV	BY	DATE	DESCRIPTION

MATERIALS:	STRUCTURE:	SHOP ORDER	SHEET NO.	REV
D.F.T.:	DRAFTER:	CHECKER:		
CLEANING:				
REF:	HOLES:			